





Project name
 Dukesfield Arches

Date	Drawn by	Scale
July 14	TS	1:50 @ A1
Job no	Drawing no	Rev
905	E07	


For
 Friends of Dukesfield Arches

Drawing title
 Survey
 Wheel Pit

Discrepancies, ambiguities and/or omissions between this drawing and information given elsewhere must be reported to the architect before proceeding.
 Dimensions must be checked on site.
 This drawing is copyright.
 Do not scale off dimensions from this drawing.

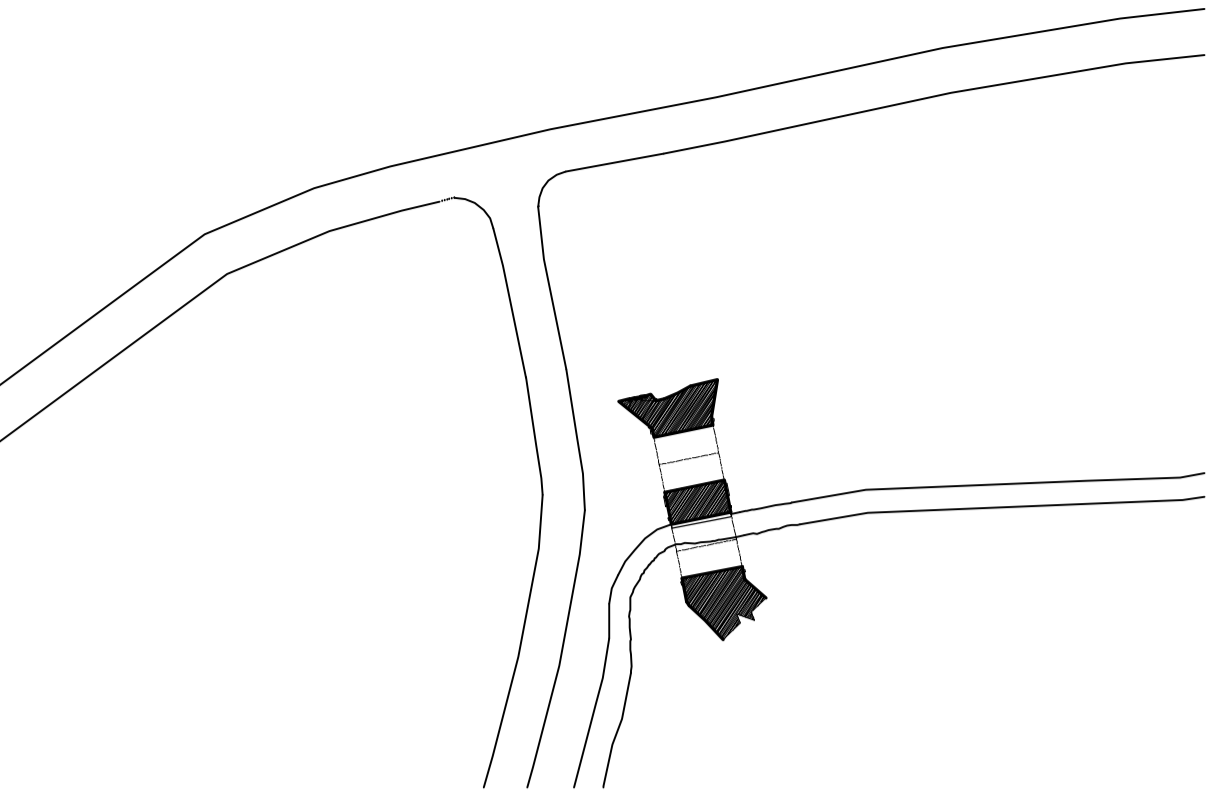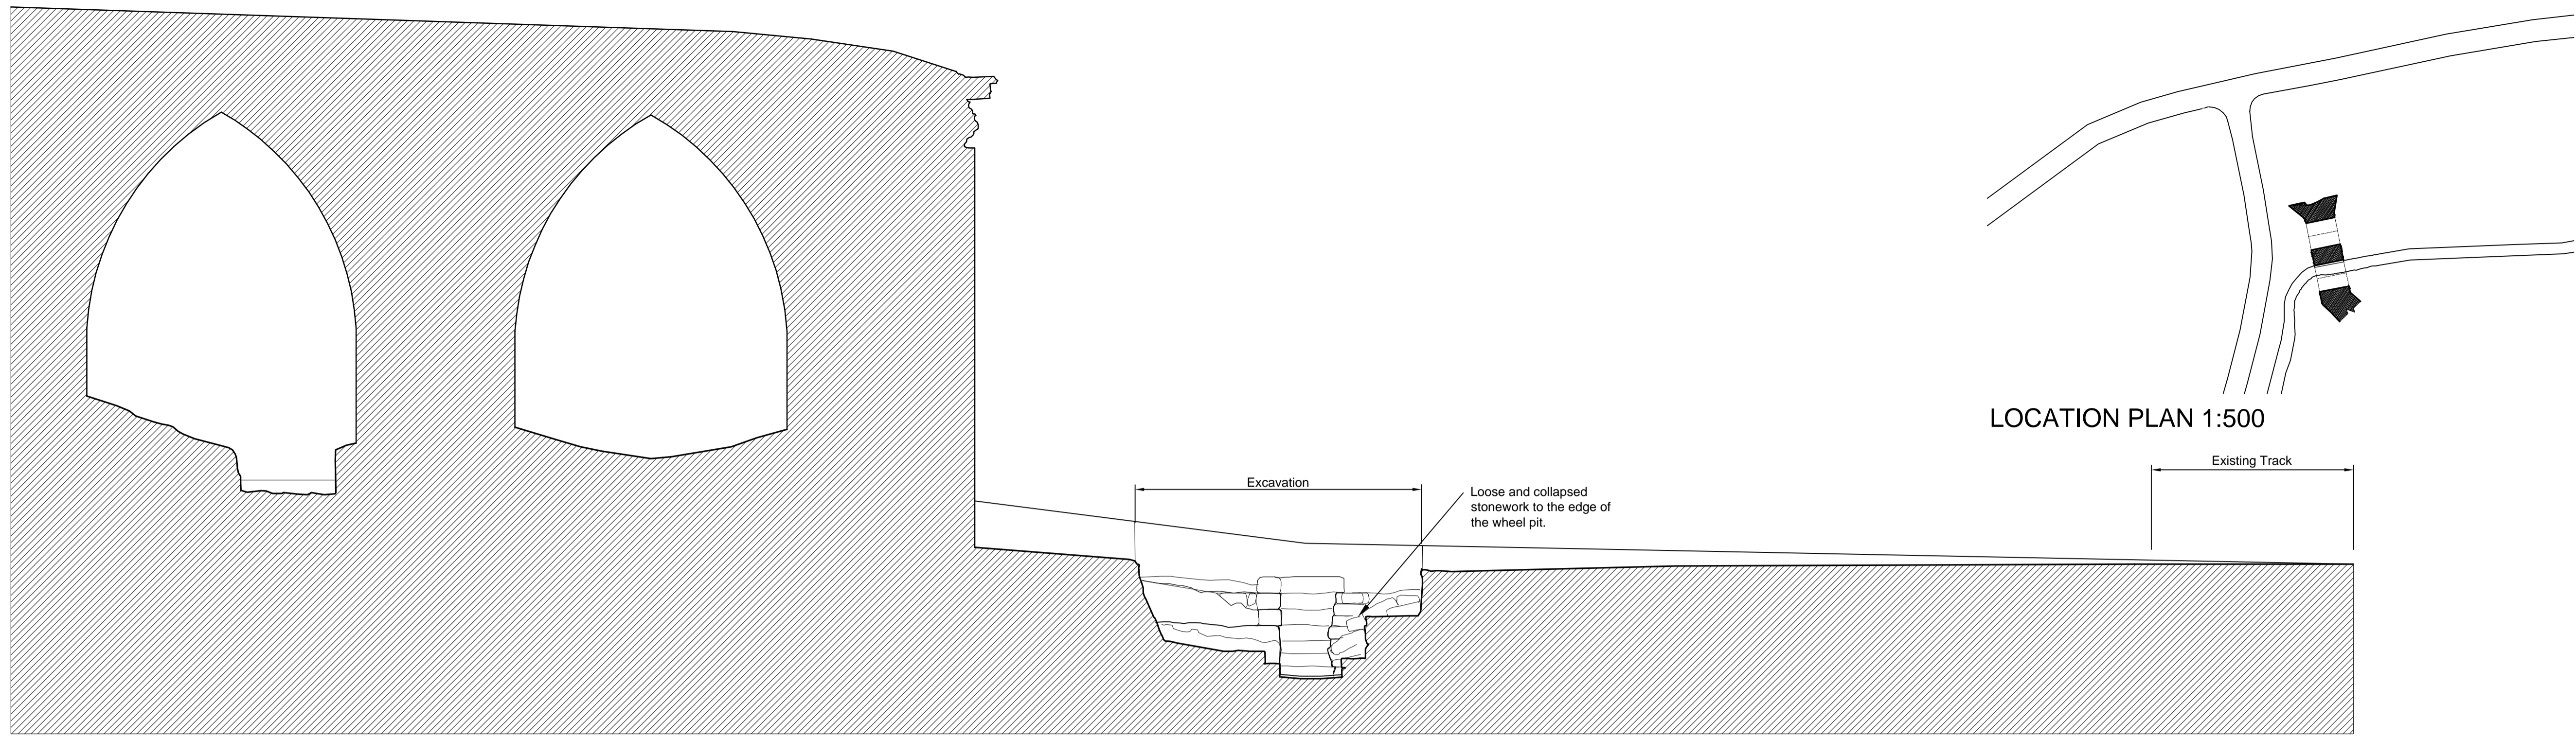

EXISTING NORTH SOUTH SECTION 1:50

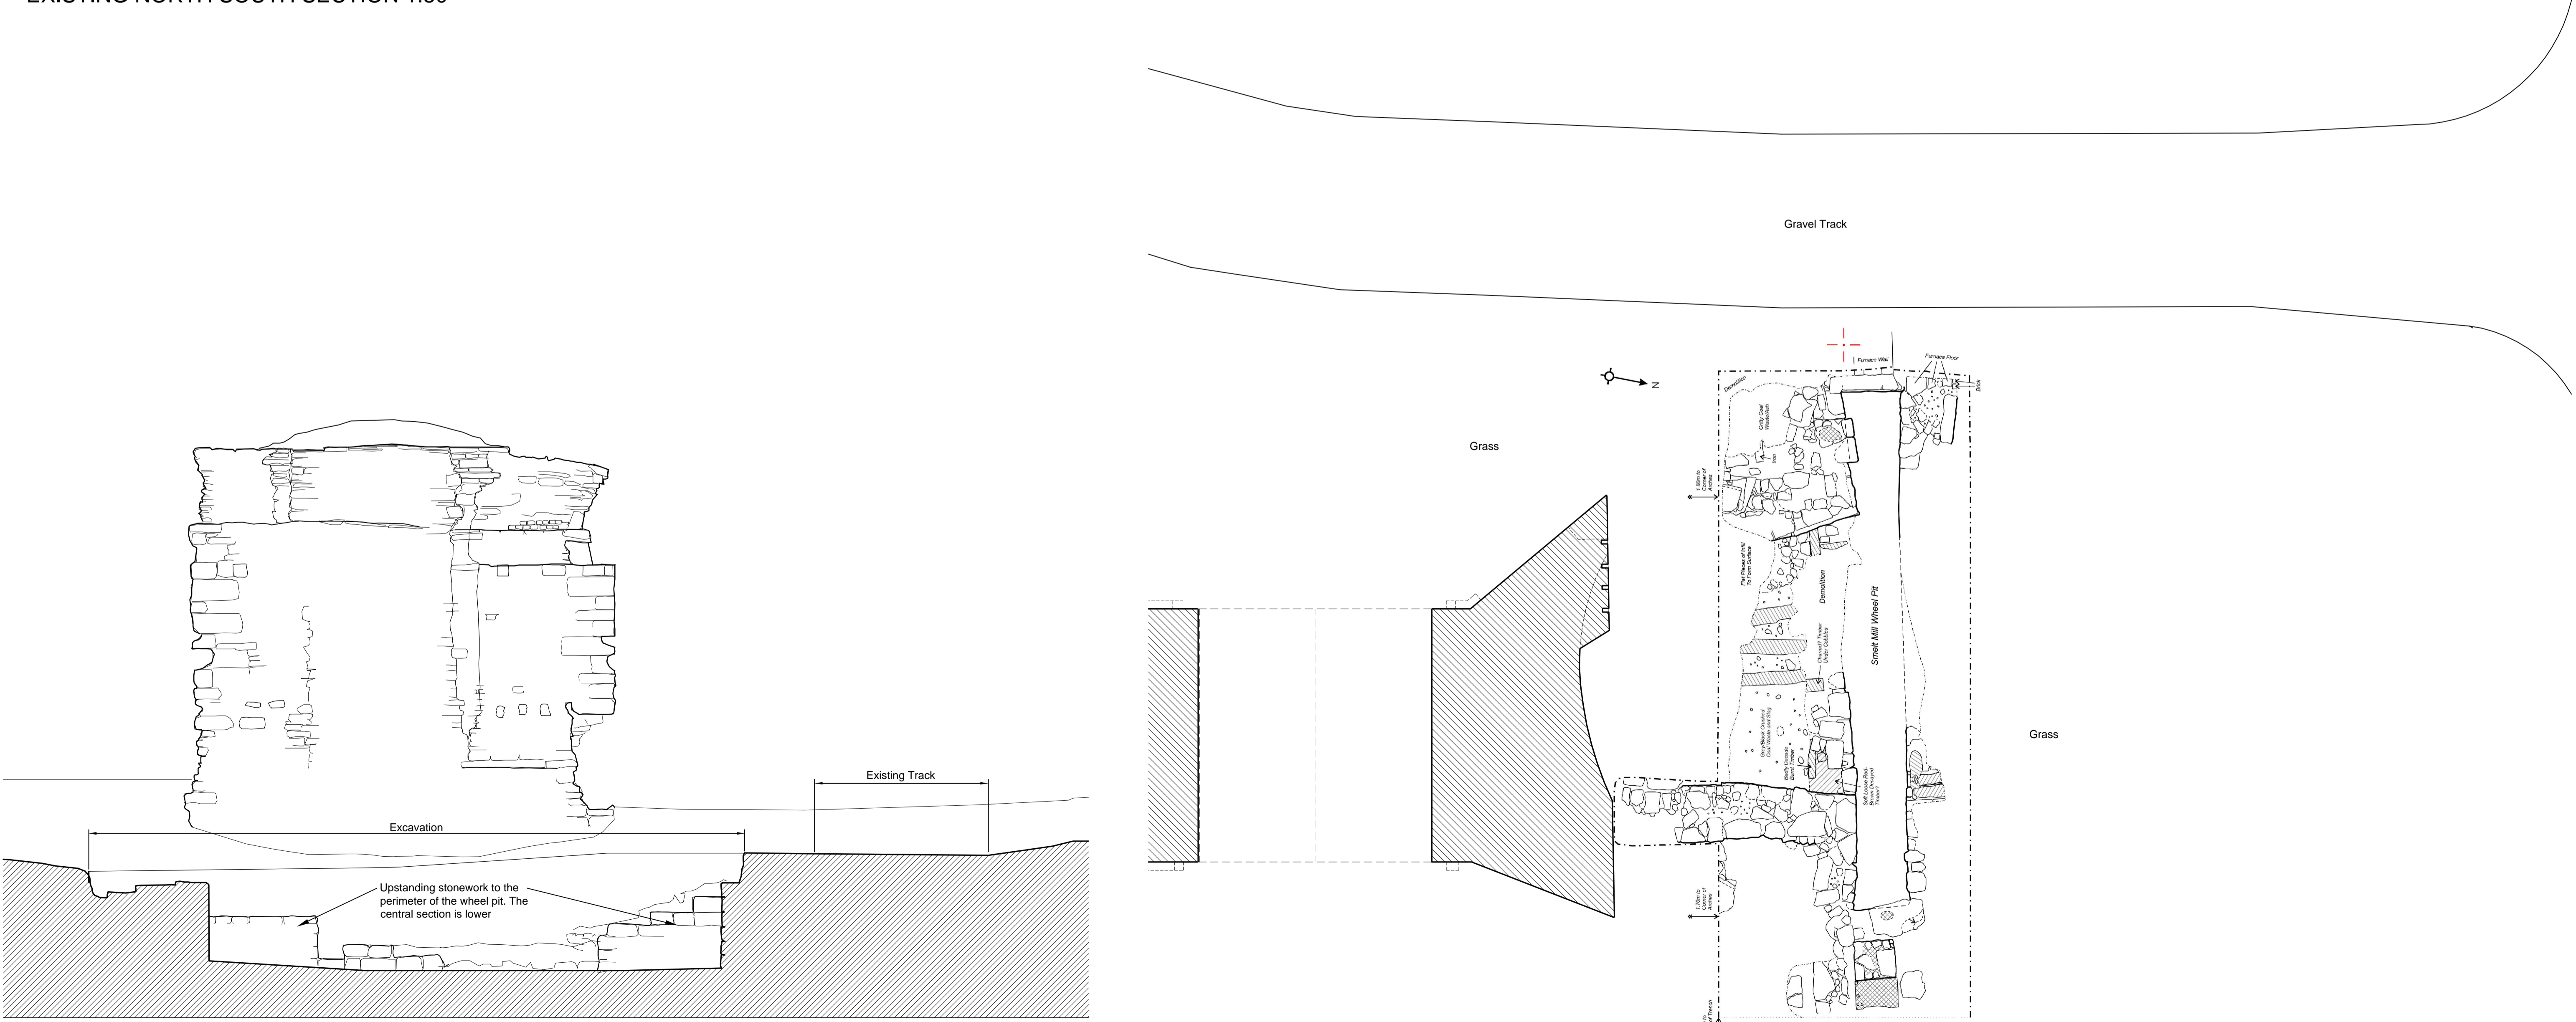

EXISTING EAST WEST SECTION 1:50

EXISTING PLAN OF EXCAVATED WHEEL PIT 1:50