


Project name Dukesfield Arches		
Date July 14	Drawn by TS	Scale 1:50 @ A1
Job no 905	Drawing no P02	Rev


For  
Friends of Dukesfield Arches

Drawing title  
Proposed Works to the Wheel Pit


Discrepancies, ambiguities and/or omissions between this drawing and information given elsewhere must be reported to the architect before proceeding. Dimensions must be checked on site. This drawing is copyright. Do not scale off dimensions from this drawing.

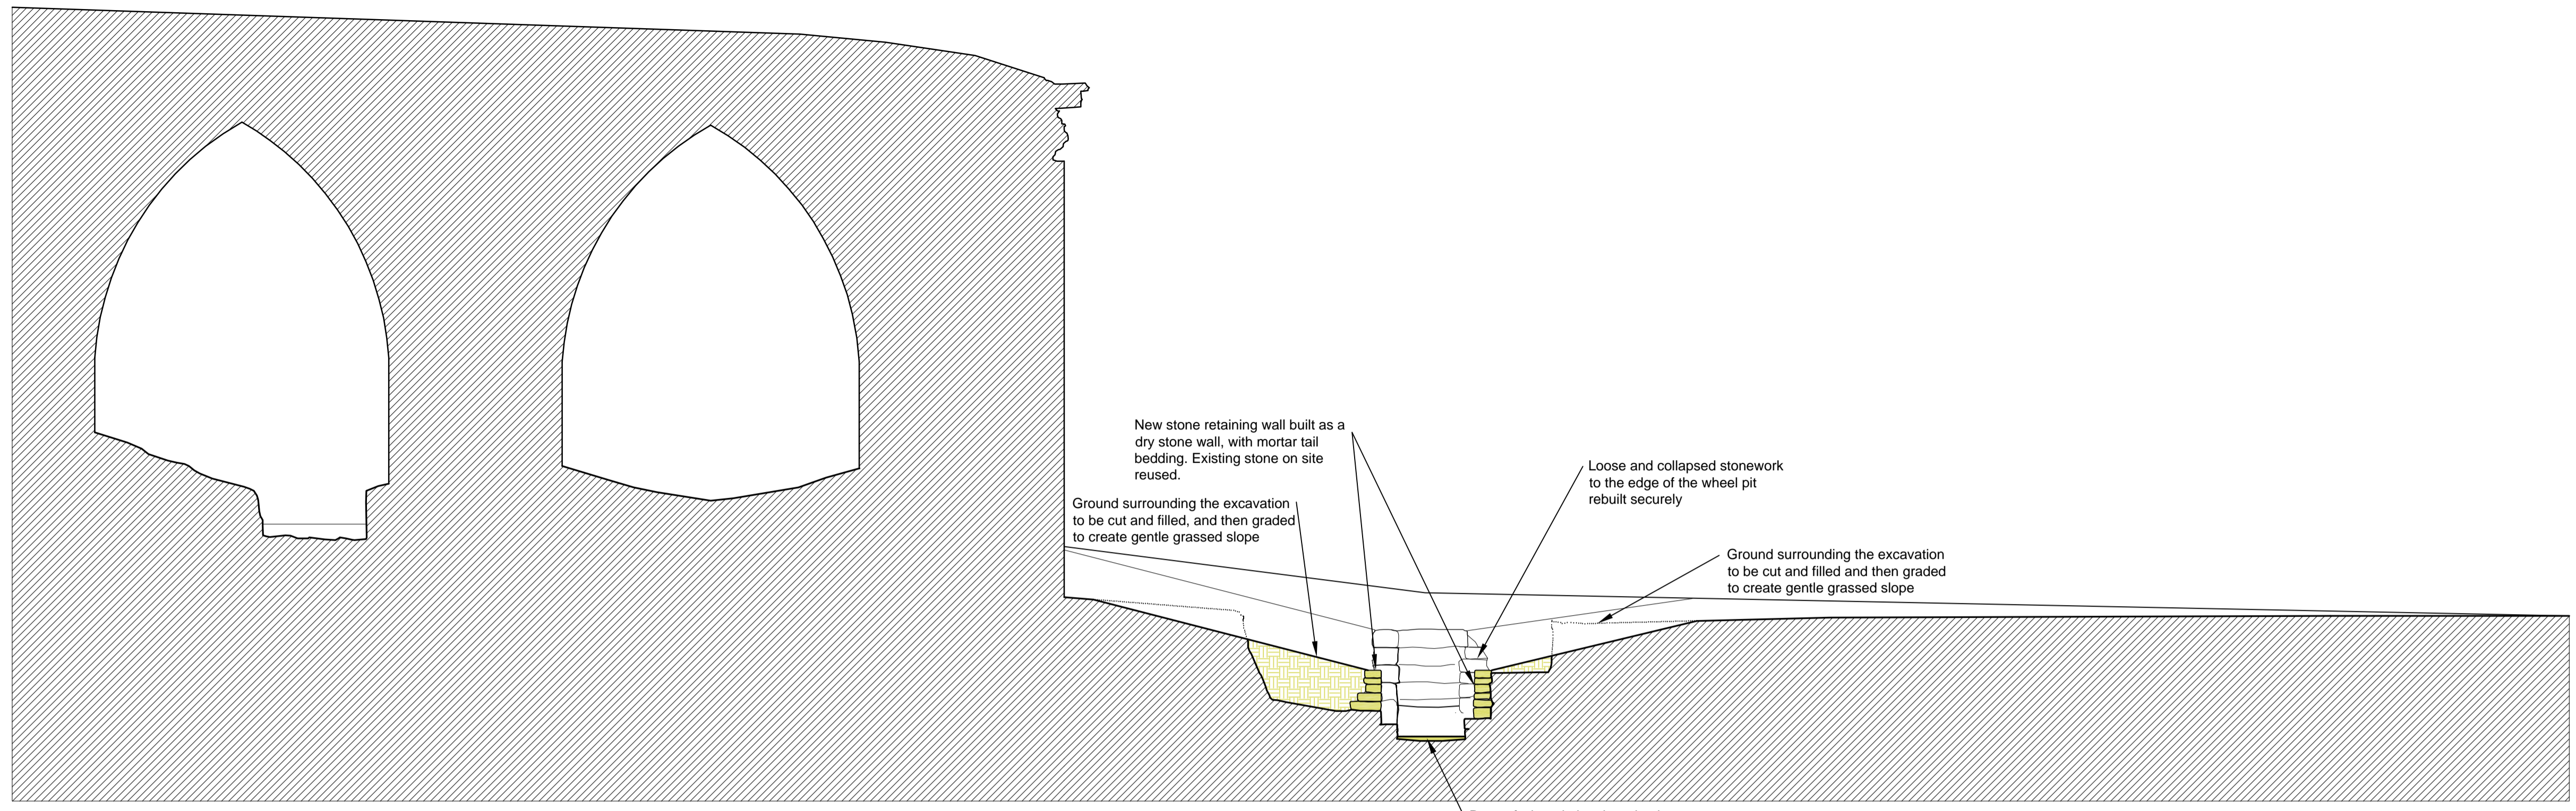

PROPOSED NORTH SOUTH SECTION 1:50

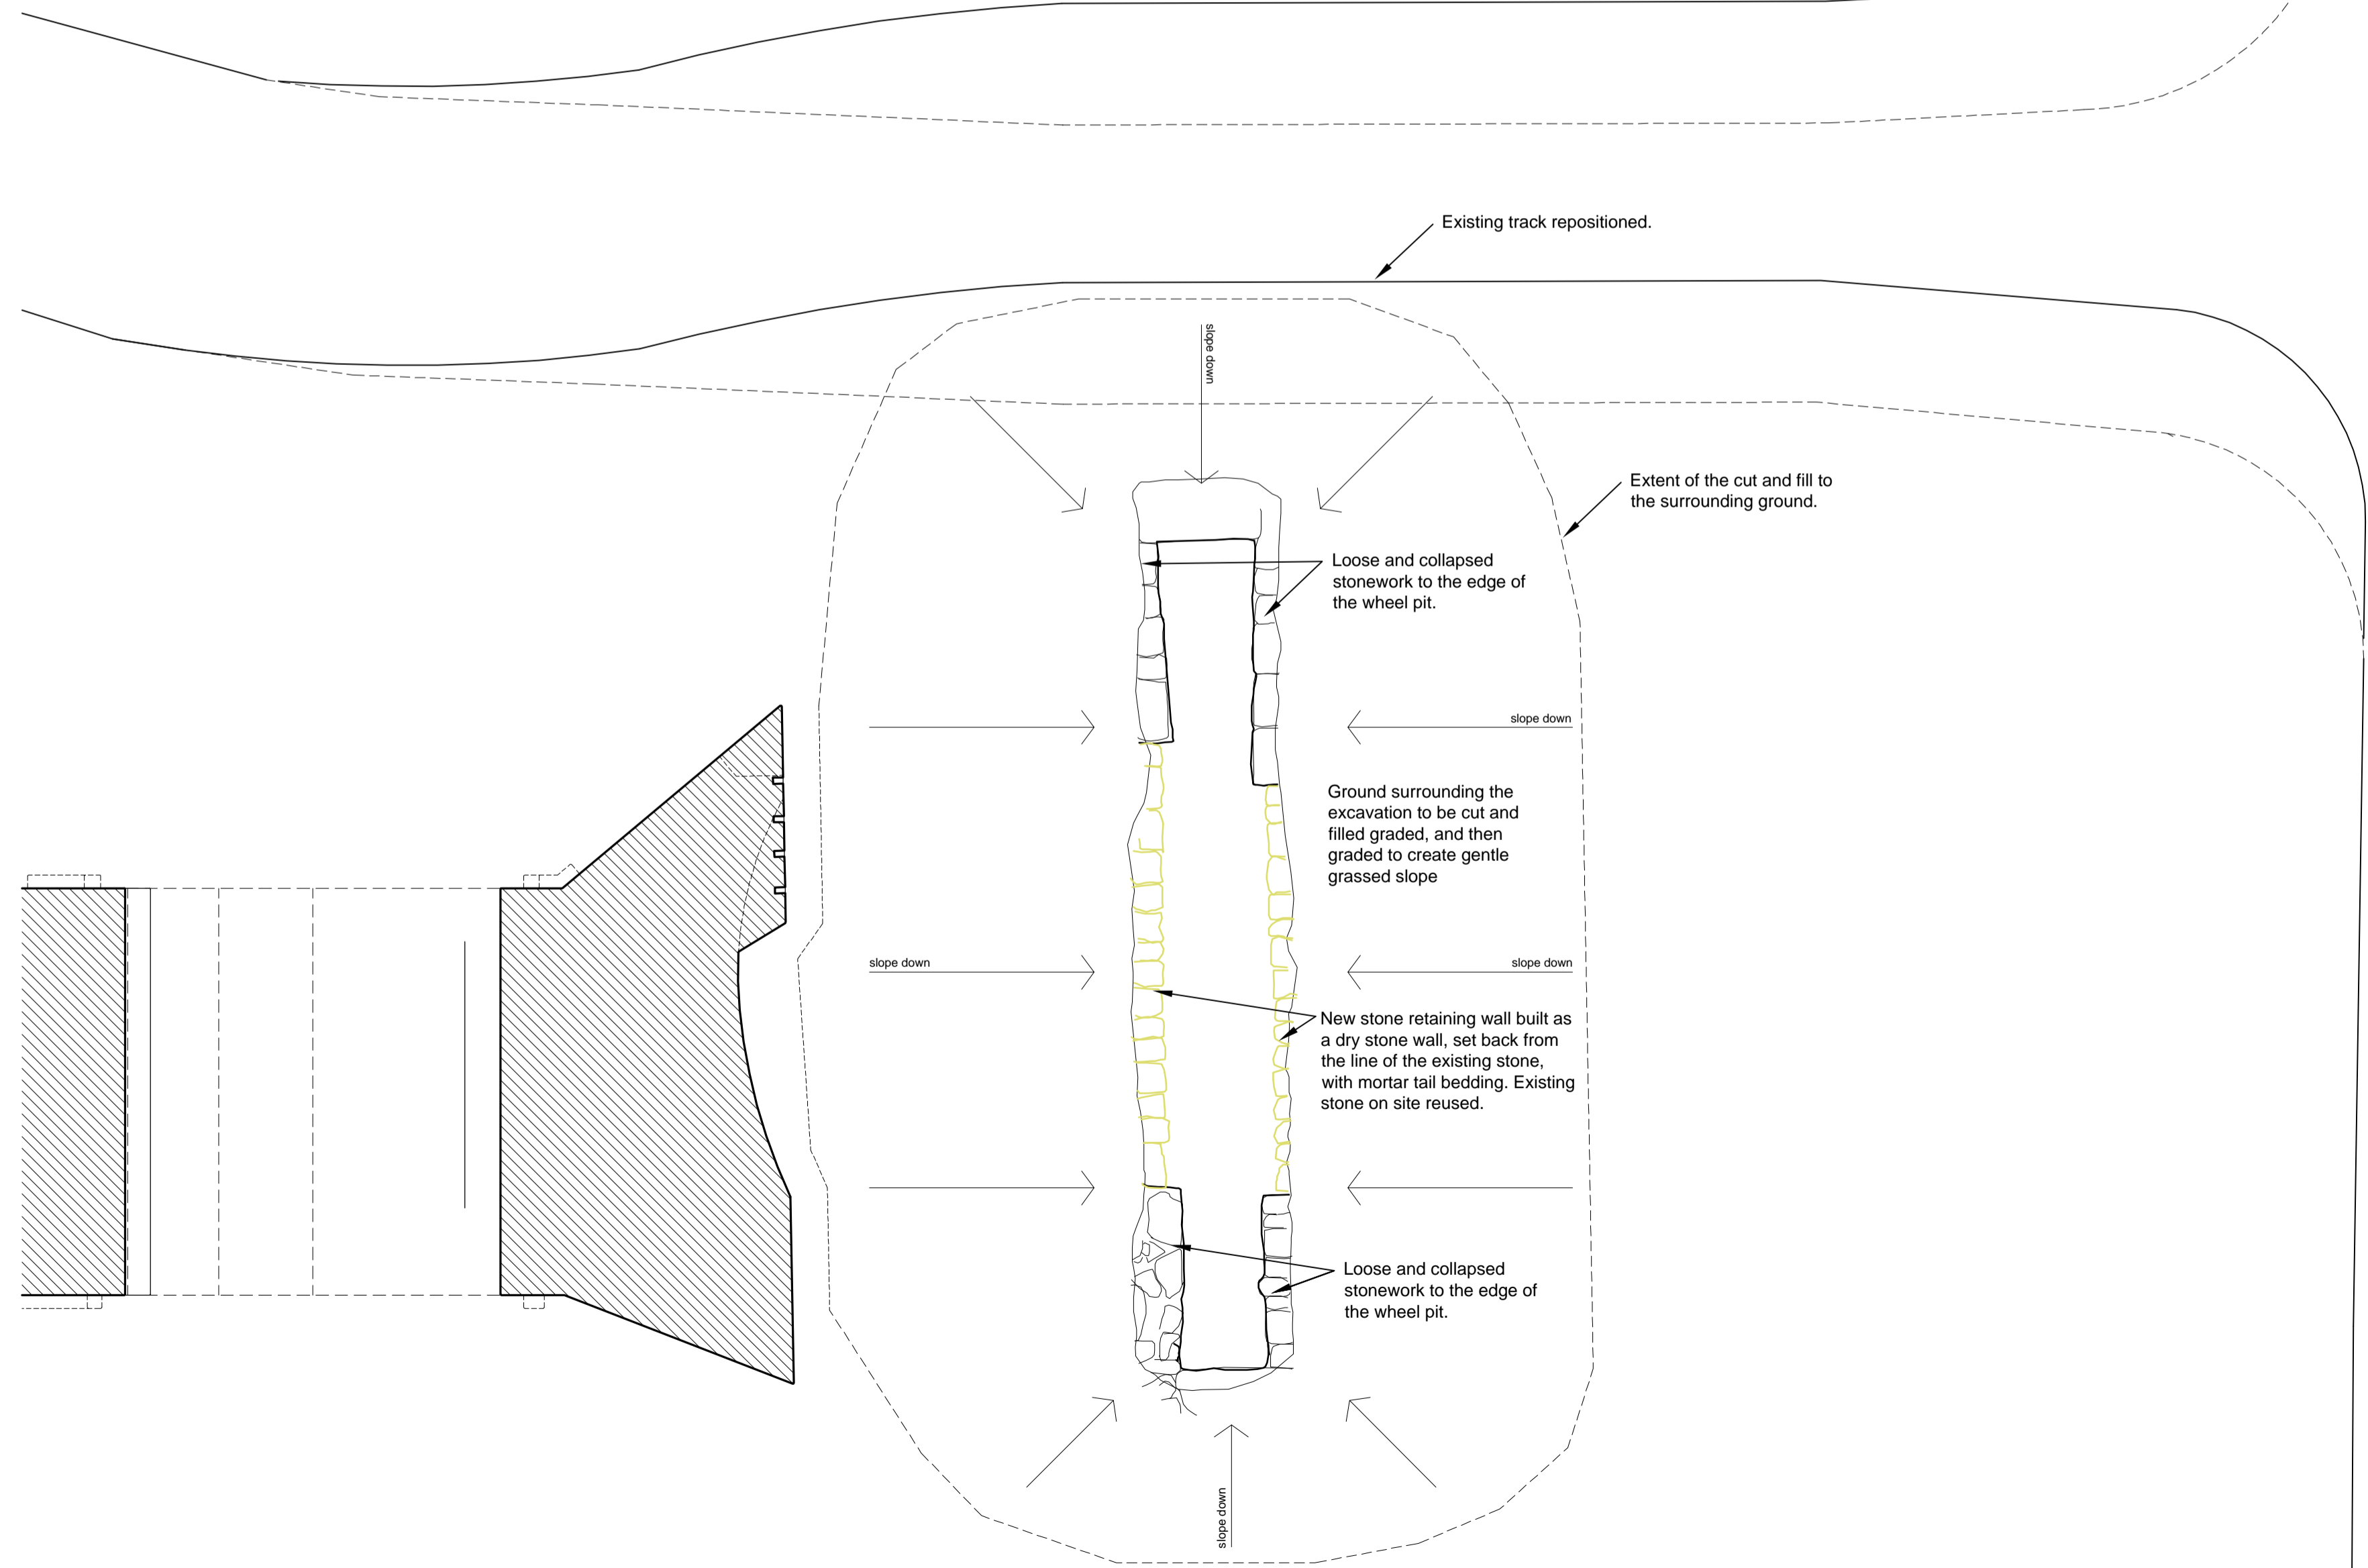

PROPOSED PLAN OF EXCAVATED WHEEL PIT 1:50

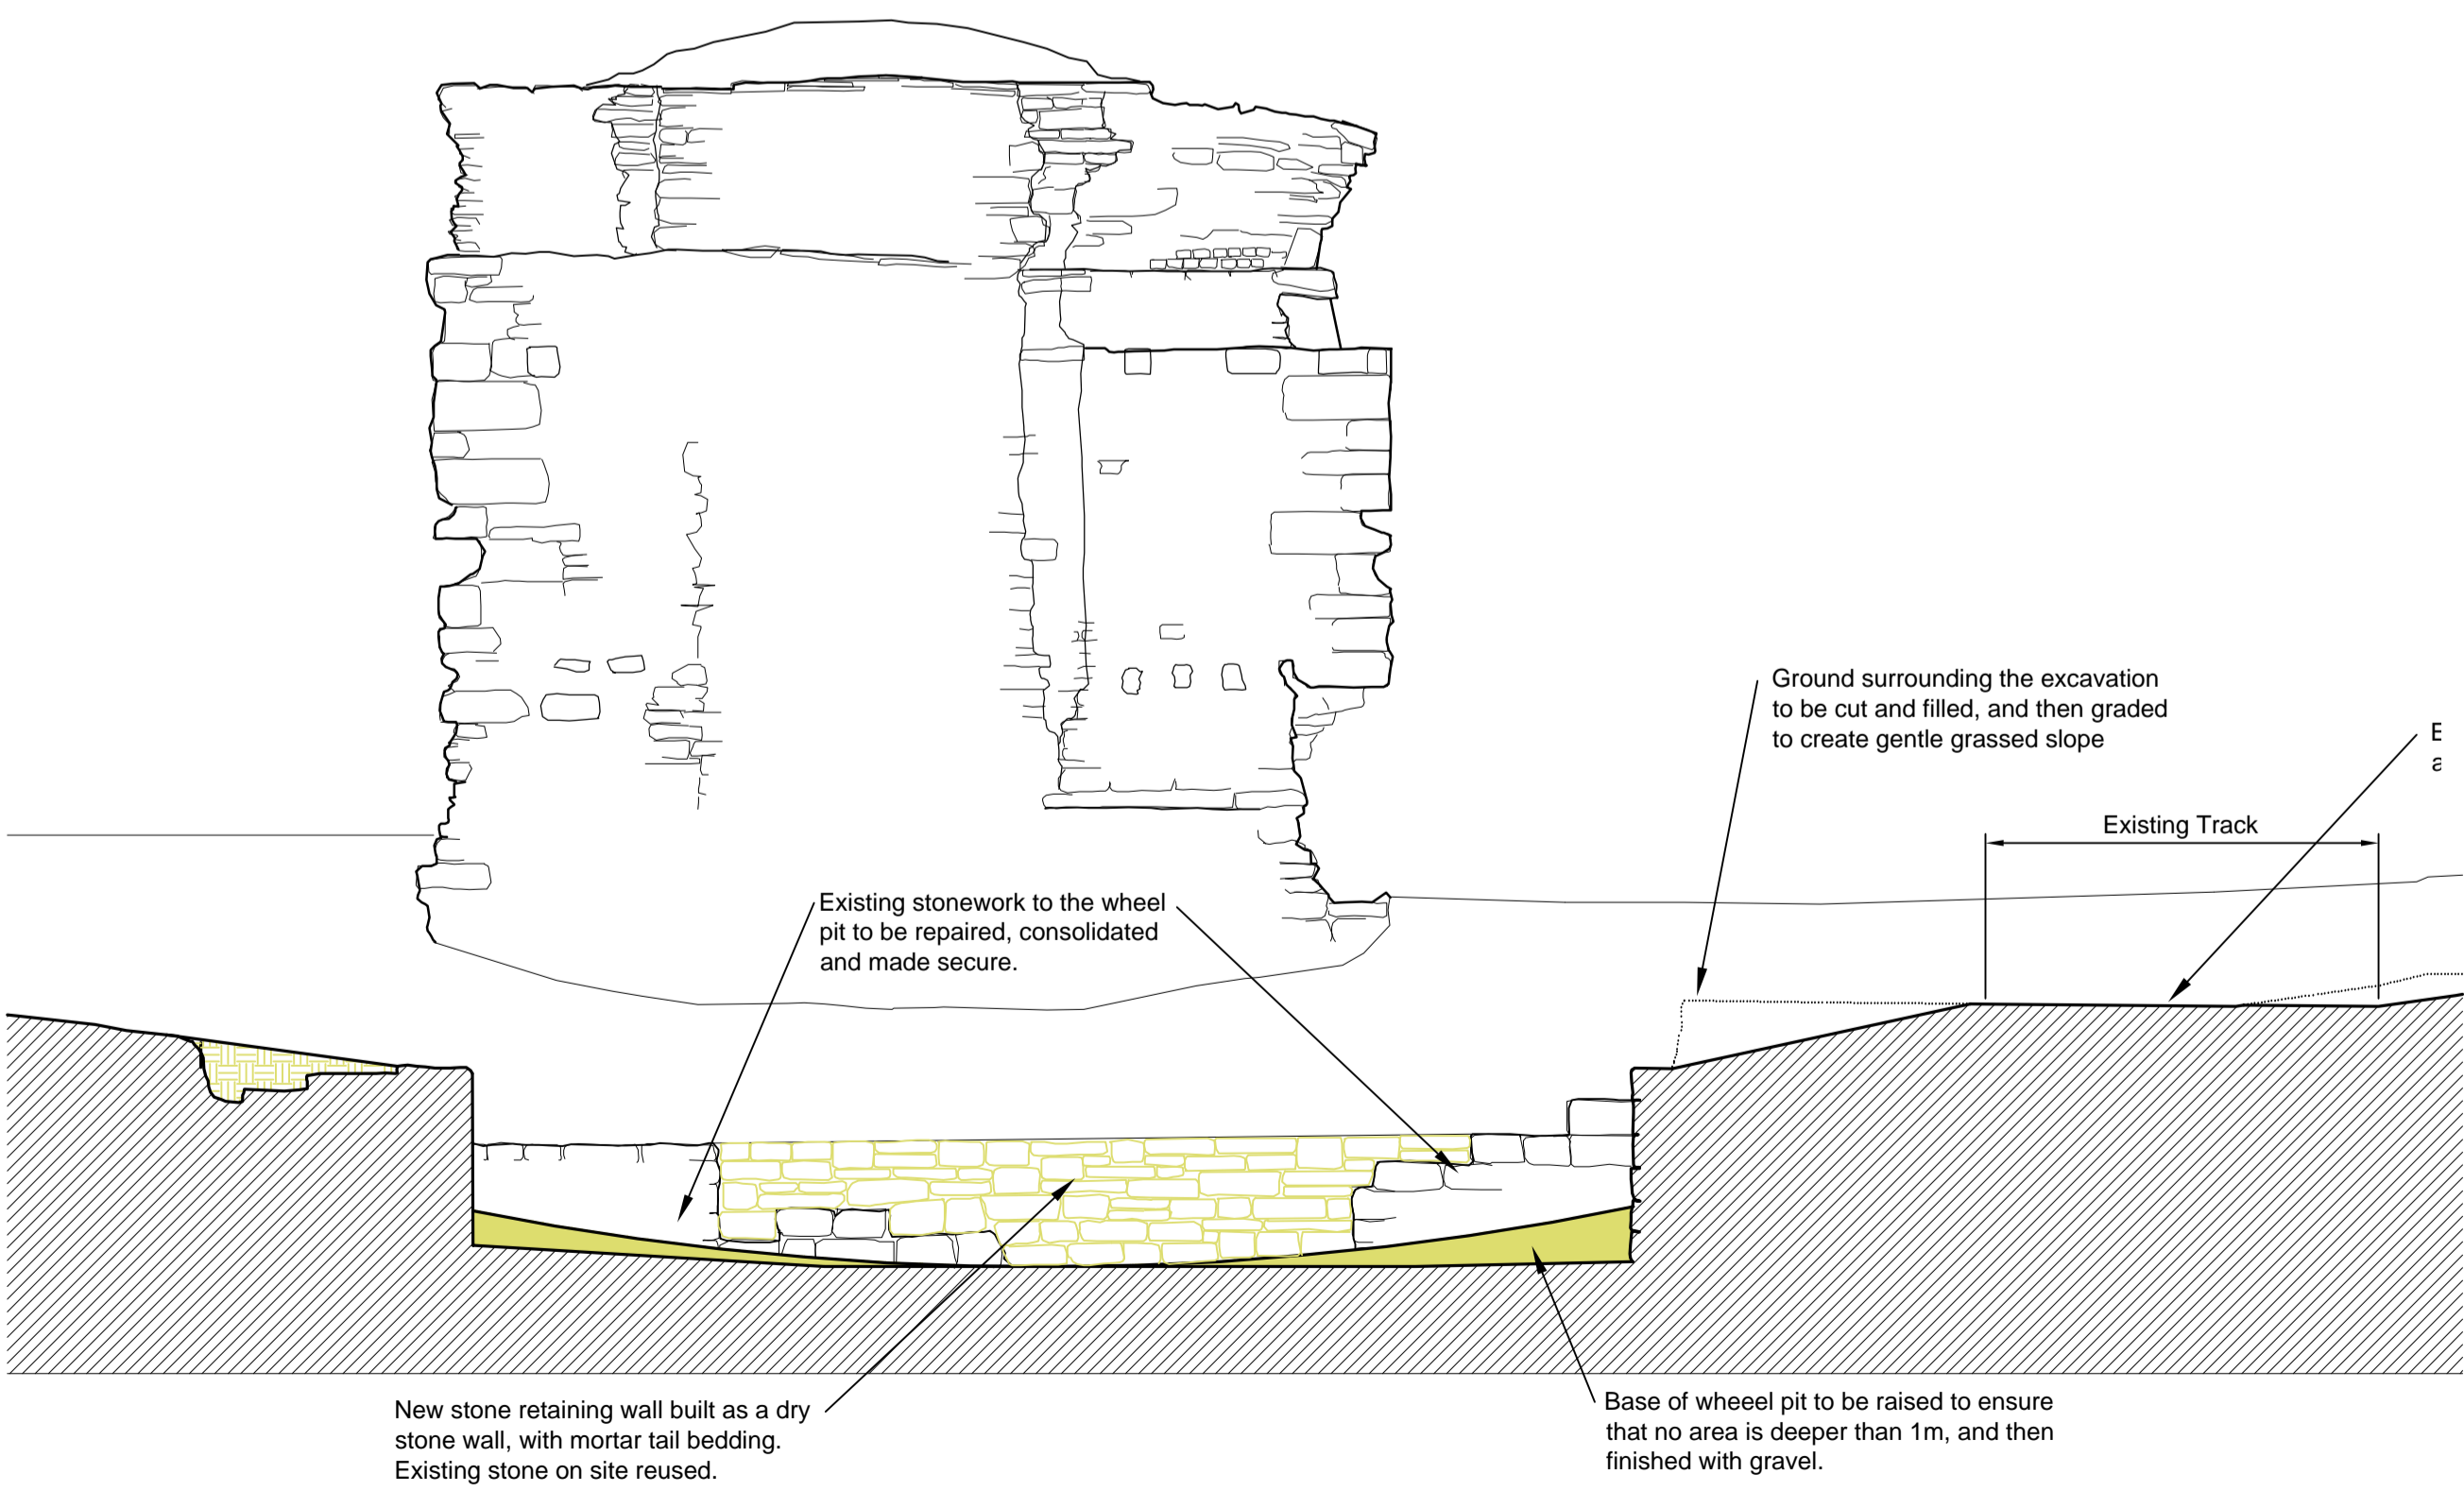

PROPOSED EAST WEST SECTION 1:50